


SWING TIES

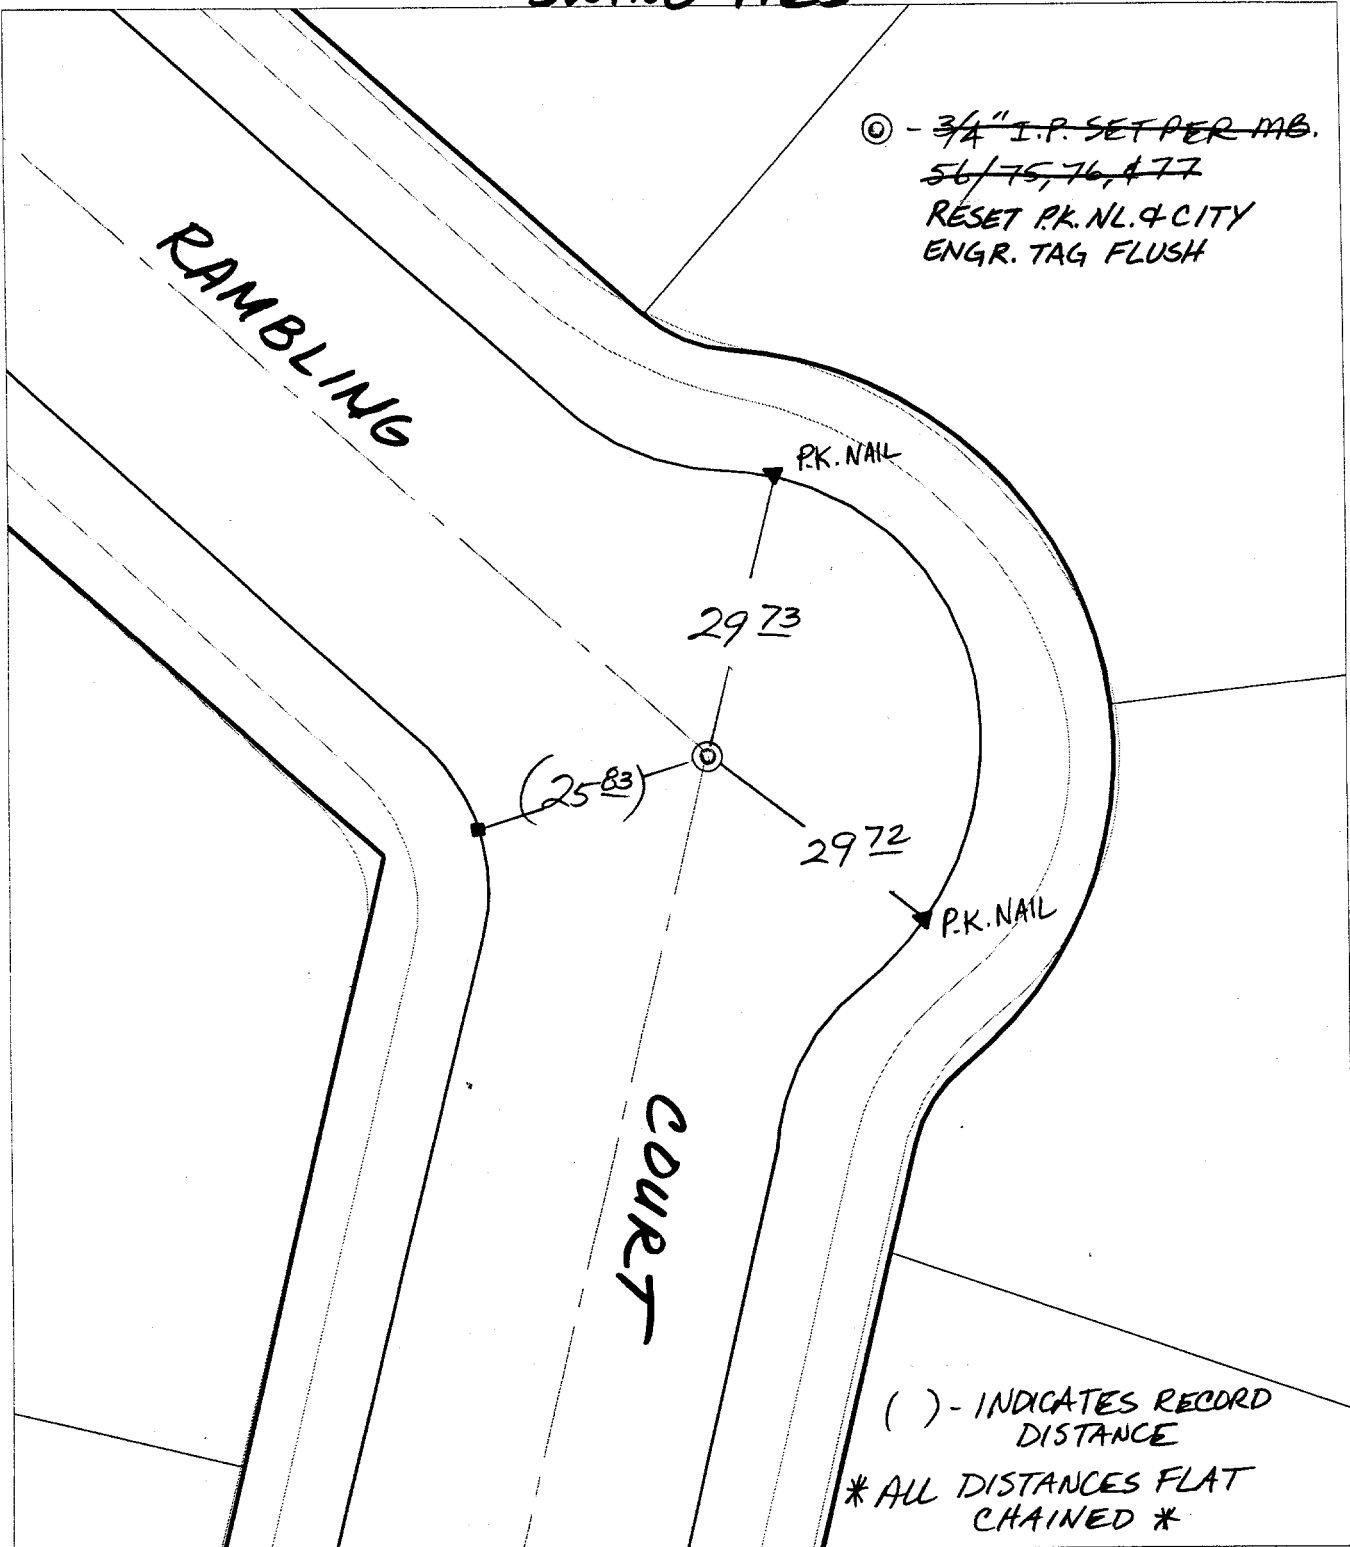

© - 3/4" I.P. SET PER MB.
~~56/75, 76, & 77~~
 RESET P.K. NL. & CITY
 ENGR. TAG FLUSH

() - INDICATES RECORD
 DISTANCE
 * ALL DISTANCES FLAT
 CHAINED *

- × FD. Ramset Nail on T/C ● FD. LD. & TK. on T/C
- FD. "C" Nail on T/C ○ Set LD. & TK. on T/C

P.K. and City Engineer tag to be set @
 surface after street construction is
 complete. (If possible)

Street: **C 9813** RAMBLING CT. (A.P.)
 X-Street: N'LY OF SPRUCE ST.
 OFFICIAL USE ONLY

Scale: 1" = 20'
 Date: 02/16/01
 Drawn by: survey
 W.O.:
 F.B.:

OFFICIAL TIE PLAT

CITY OF RIVERSIDE

*These ties are for the purpose of perpetuating the found
 monumentation. No claim is made as to the relationship of
 the points or lines shown hereon to true boundary locations.*



Sheet 1 of 1
 File No.: